


742-893-15-1

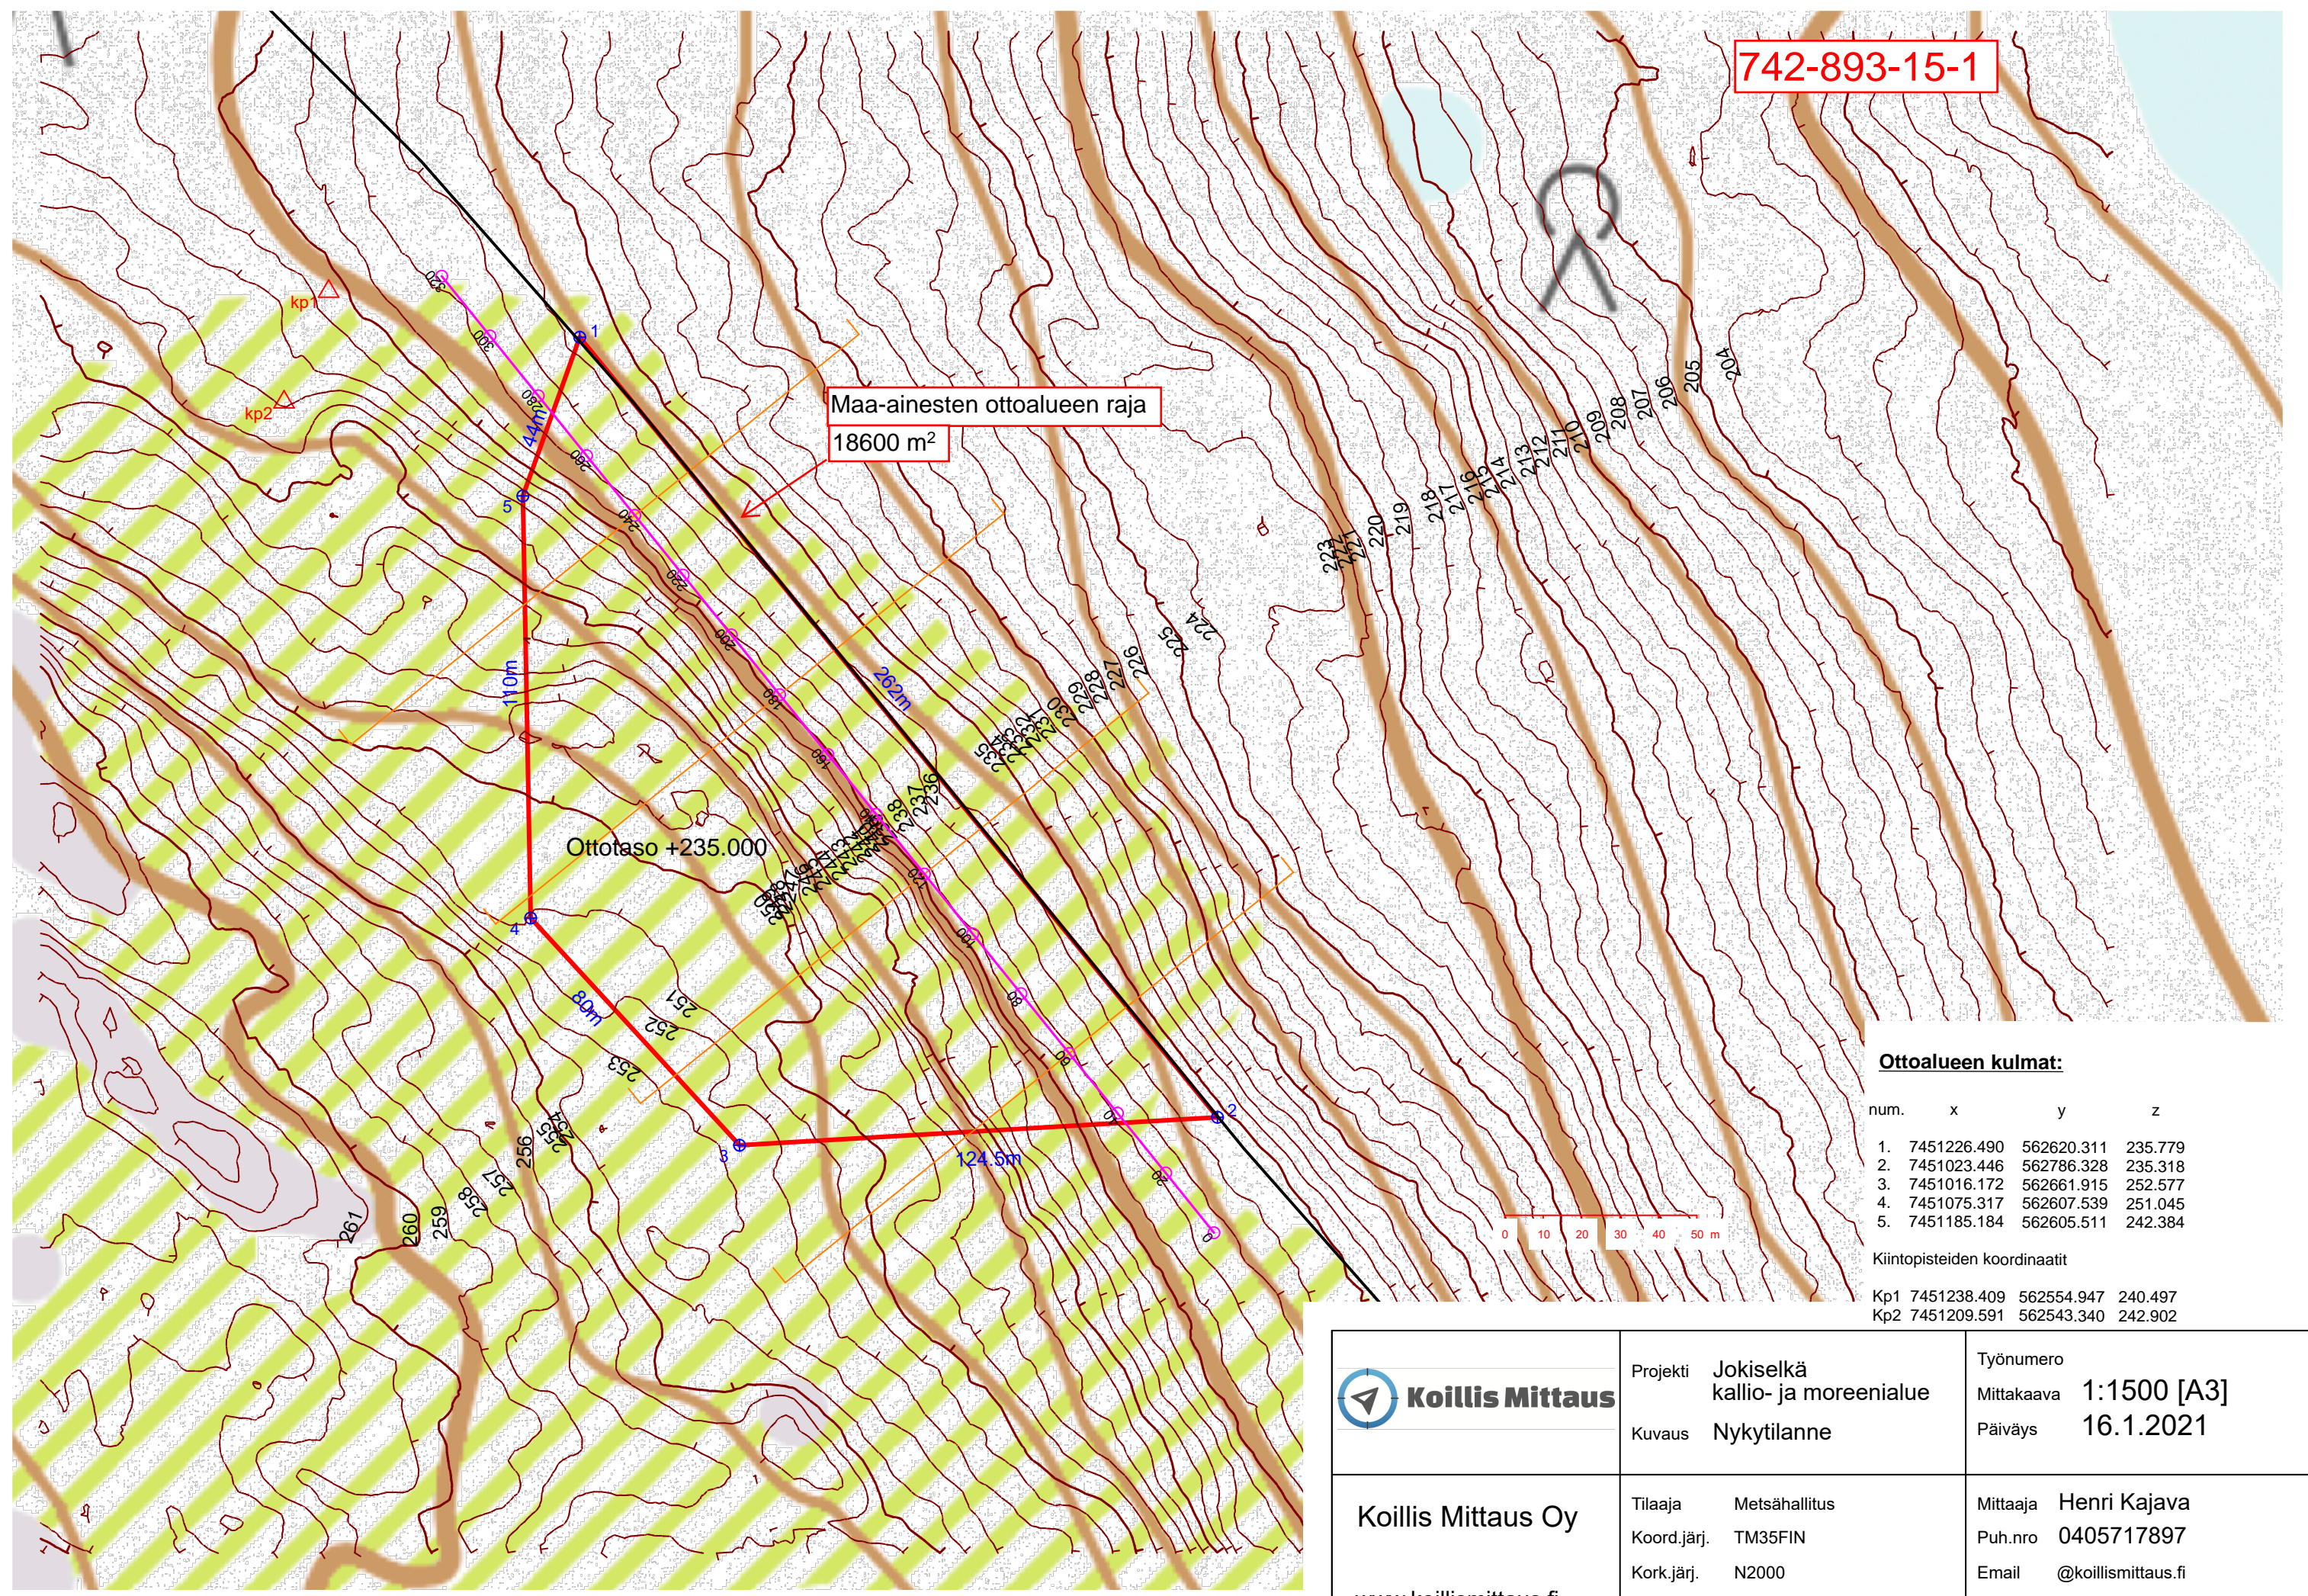

Ottoalueen kulmat:

num.	x	y	z
1.	7451226.490	562620.311	235.779
2.	7451023.446	562786.328	235.318
3.	7451016.172	562661.915	252.577
4.	7451075.317	562607.539	251.045
5.	7451185.184	562605.511	242.384

Kiintopisteiden koordinaatit

Kp1	7451238.409	562554.947	240.497
Kp2	7451209.591	562543.340	242.902

 Koillis Mittaus	Projekti Jokiselkä kallio- ja moreenialue Kuvaus Nykytilanne	Työnumero Mittakaava 1:1500 [A3] Päiväys 16.1.2021
	Koillis Mittaus Oy www.koillismittaus.fi	Tilaaja Metsähallitus Koord.järj. TM35FIN Kork.järj. N2000 TYÖN/PIIR.NRO 1/1